

Planting Plan

Ontario

On Lyndhurst Creek

Fall Plant

September, 2013

Plan 2013-03



CANADIAN WILDLIFE FEDERATION
FÉDÉRATION CANADIENNE DE LA FAUNE

Provided by Centre for Sustainable Watersheds

8 Herriott Street, Unit 10E

Perth, ON K7H 1S9

www.watersheds.ca

613-264-1244

Charitable Number: 86355 5223 RR0001




Fisheries and Oceans
Canada

Pêches et Océans
Canada








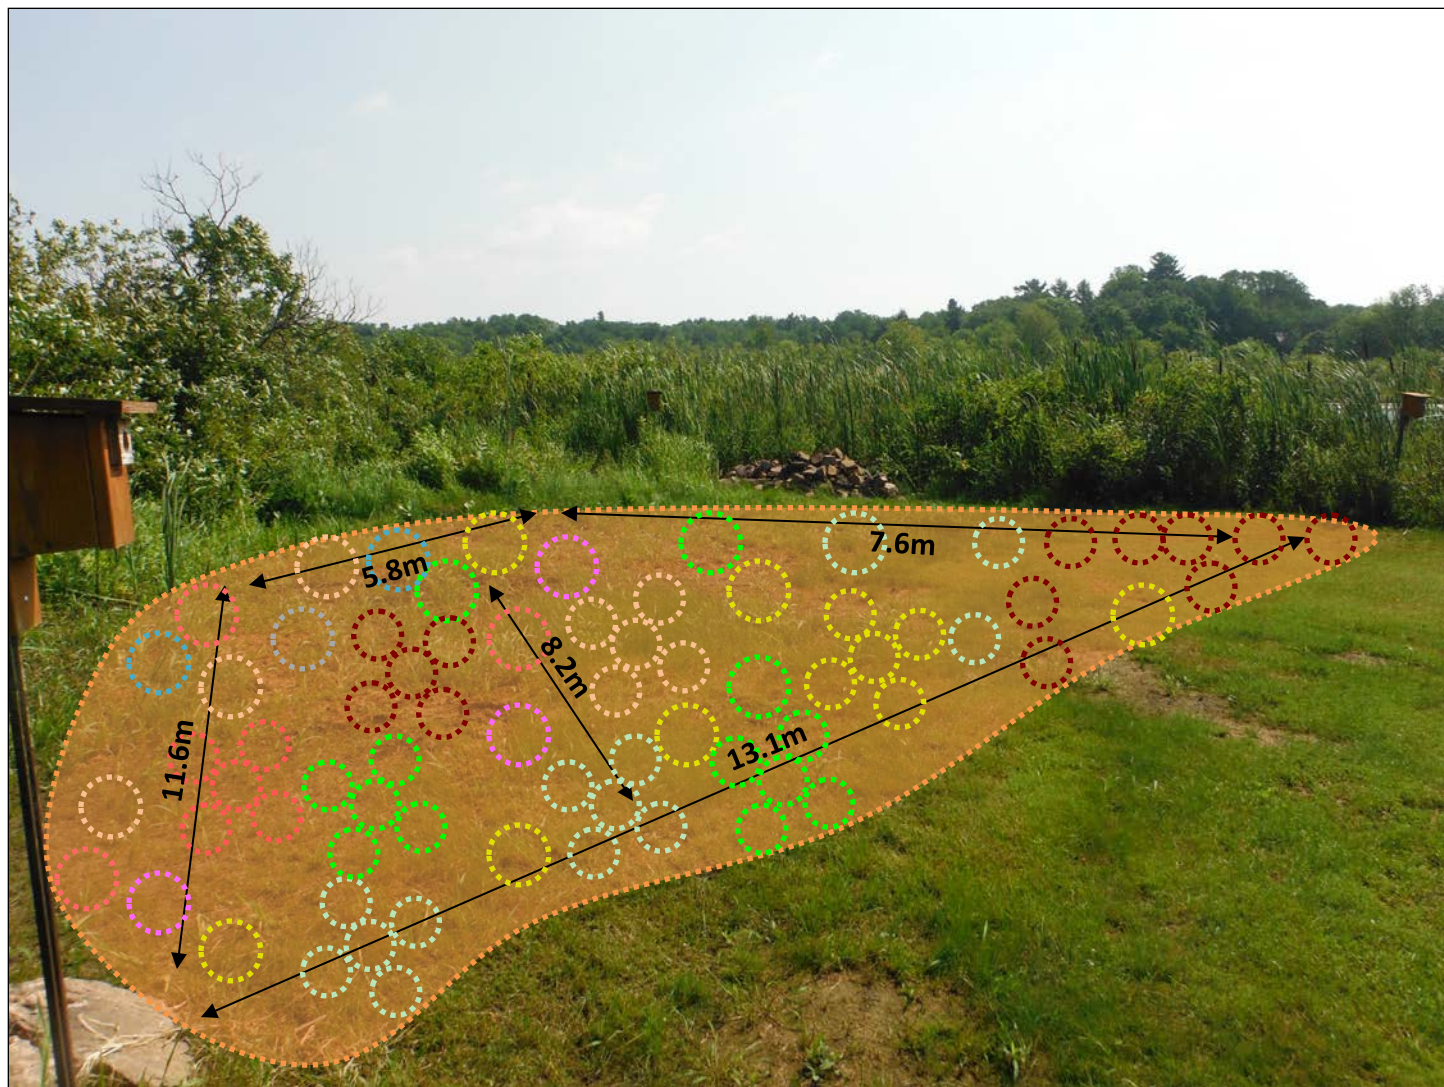


Schedule A - Planting Plan

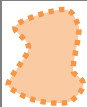A: Compartment A Naturalization Area

This compartment will be planted with small trees, high shrubs, and low shrubs.




Note: Image is not to scale.

 Compartment A	 Ninebark (13) 13 Bareroot	 Red Maple (3) 3 Potted
 Silver Maple (2) 2 Potted	 Red Osier Dogwood (11) 6 Potted; 5 Bareroot	 Tamarack (1) 1 Potted
 Nannyberry (8) 3 Potted; 5 Bareroot	 Swamp Rose (13) 13 Bareroot	 Highbush Cranberry (8) 3 Potted; 5 Bareroot
 Buttonbush (13) 13 Bareroot		

Schedule A - Planting Plan

B: Compartment B Naturalization Area

This compartment will be planted with low shrubs.

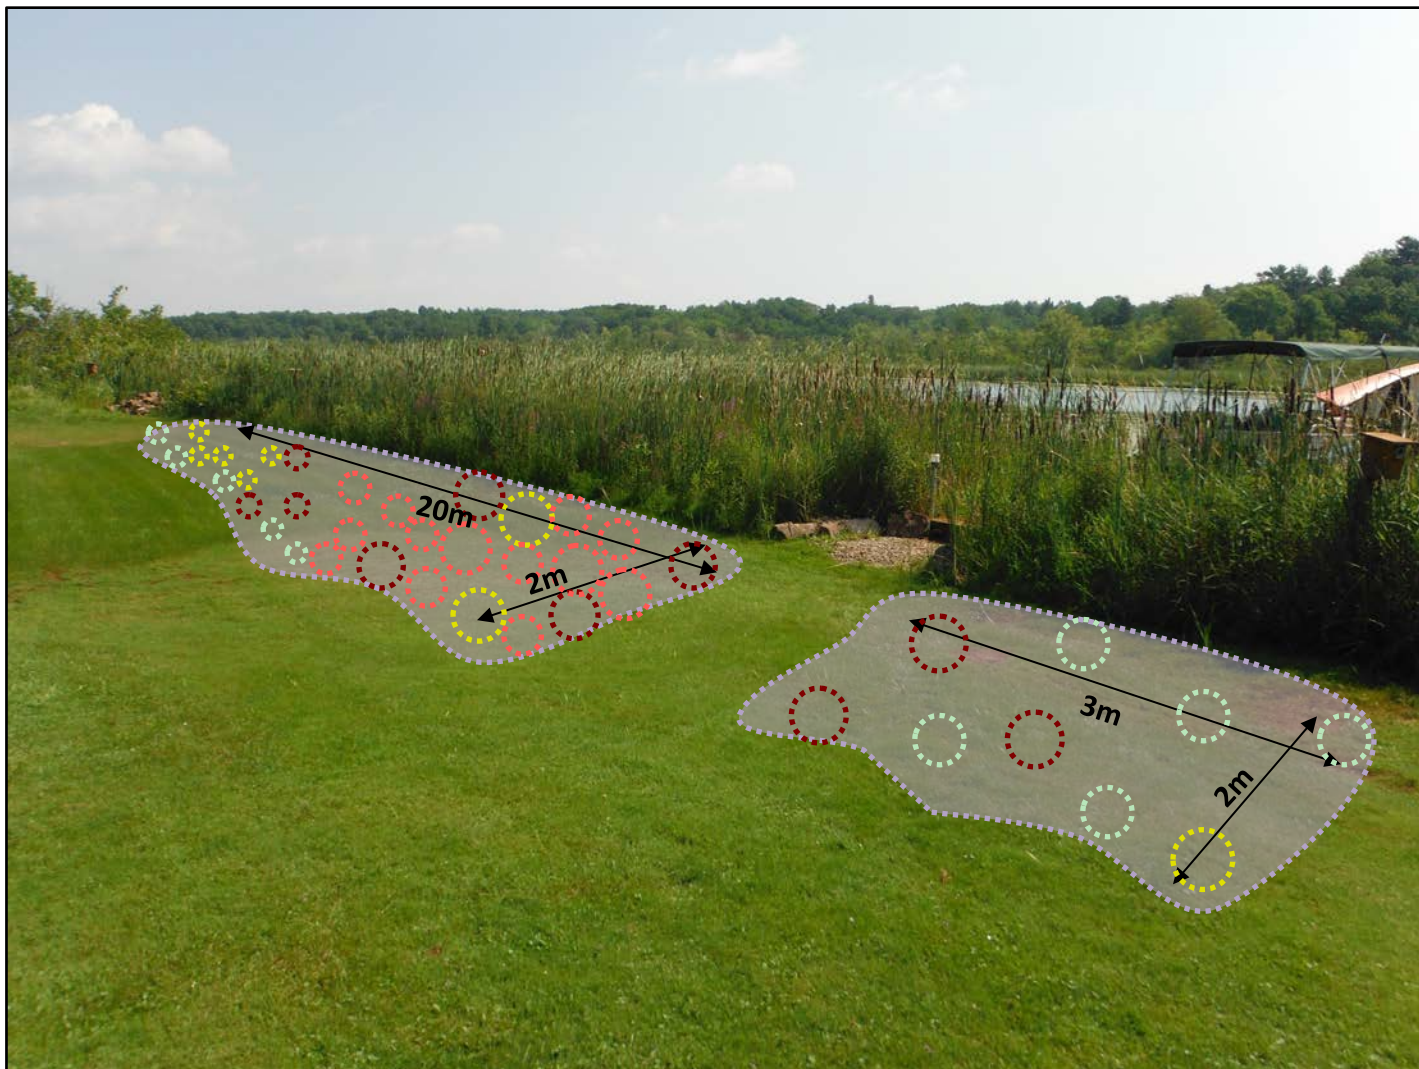

Note: Image is not to scale.

	<p>Compartment B</p>	<p>Red Osier Dogwood (8) 3 Potted; 5 Bareroot</p>	<p>Swamp Rose (10) 10 Bareroot</p>
	<p>Buttonbush (10) 10 Bareroot</p>	<p>Highbush Cranberry (13) 3 Potted; 10 Bareroot</p>	

Schedule A - Planting Plan

Plant Selection Summary

The following shrubs and trees are chosen for their suitability and survivability given the current soil and light conditions in each compartment on your property, as well as preferable features.

Plant Species	Compartments		Total Potted	Total Bareroot
	A	B		
Silver Maple	2	-	2	-
Red Maple	3	-	3	-
Tamarack	1	-	1	-
Nannyberry	8	-	3	5
Ninebark	13		-	13
Red Osier Dogwood	11	8	9	10
Swamp Rose	13	10	-	23
Buttonbush	13	10	-	23
Highbush Cranberry	8	13	6	15
Subtotals	72	41	24	89
Totals	113		113	

Plant Information

The following table summarizes key information about each plant selected for your property.

Plant Species	Height	Features
Silver Maple	30 m	Commonly have hollow trunks that provide habitat. Yellow leaves in fall.
Red Maple	30 m	Bright red fall foliage.
Tamarack	21 m	Conifer tree, bark turns reddish brown and scaly as the tree grows.
Nannyberry	5 m	Small white flowers and red/blue berries.
Ninebark	3 m	Heavy foliage with showy flowers and fruit.
Red Osier Dogwood	1.5 m	Red stems with white flowers, red/orange fall foliage.
Swamp Rose	2 m	Dark pink flowers.
Buttonbush	3 m	Flowers bloom in dense balls June-Sept.
Highbush Cranberry	3 m	Showy white flowers and edible cranberry-like fruits.

Land Characteristics			
Shoreline Buffer Length	31 m (approximate)	Shoreline Buffer Area	130 m ² (approximate)
Shoreline Buffer Width	Variable, 2-31 m (approximate)	Soil Description	Wet, sandy